



WILLOW CREST P.U.D. DRAINAGE PLAN

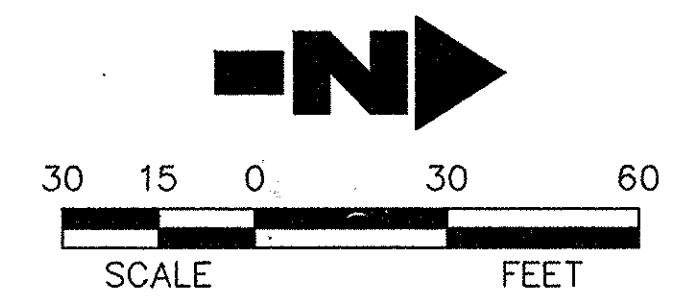

CONTOUR INTERVAL = 2' FEET

◆ TBM
NORTH BOLT, NW CORNER OF BROADWAY
AVE. AND VERCLER RD. EL. 2041.19

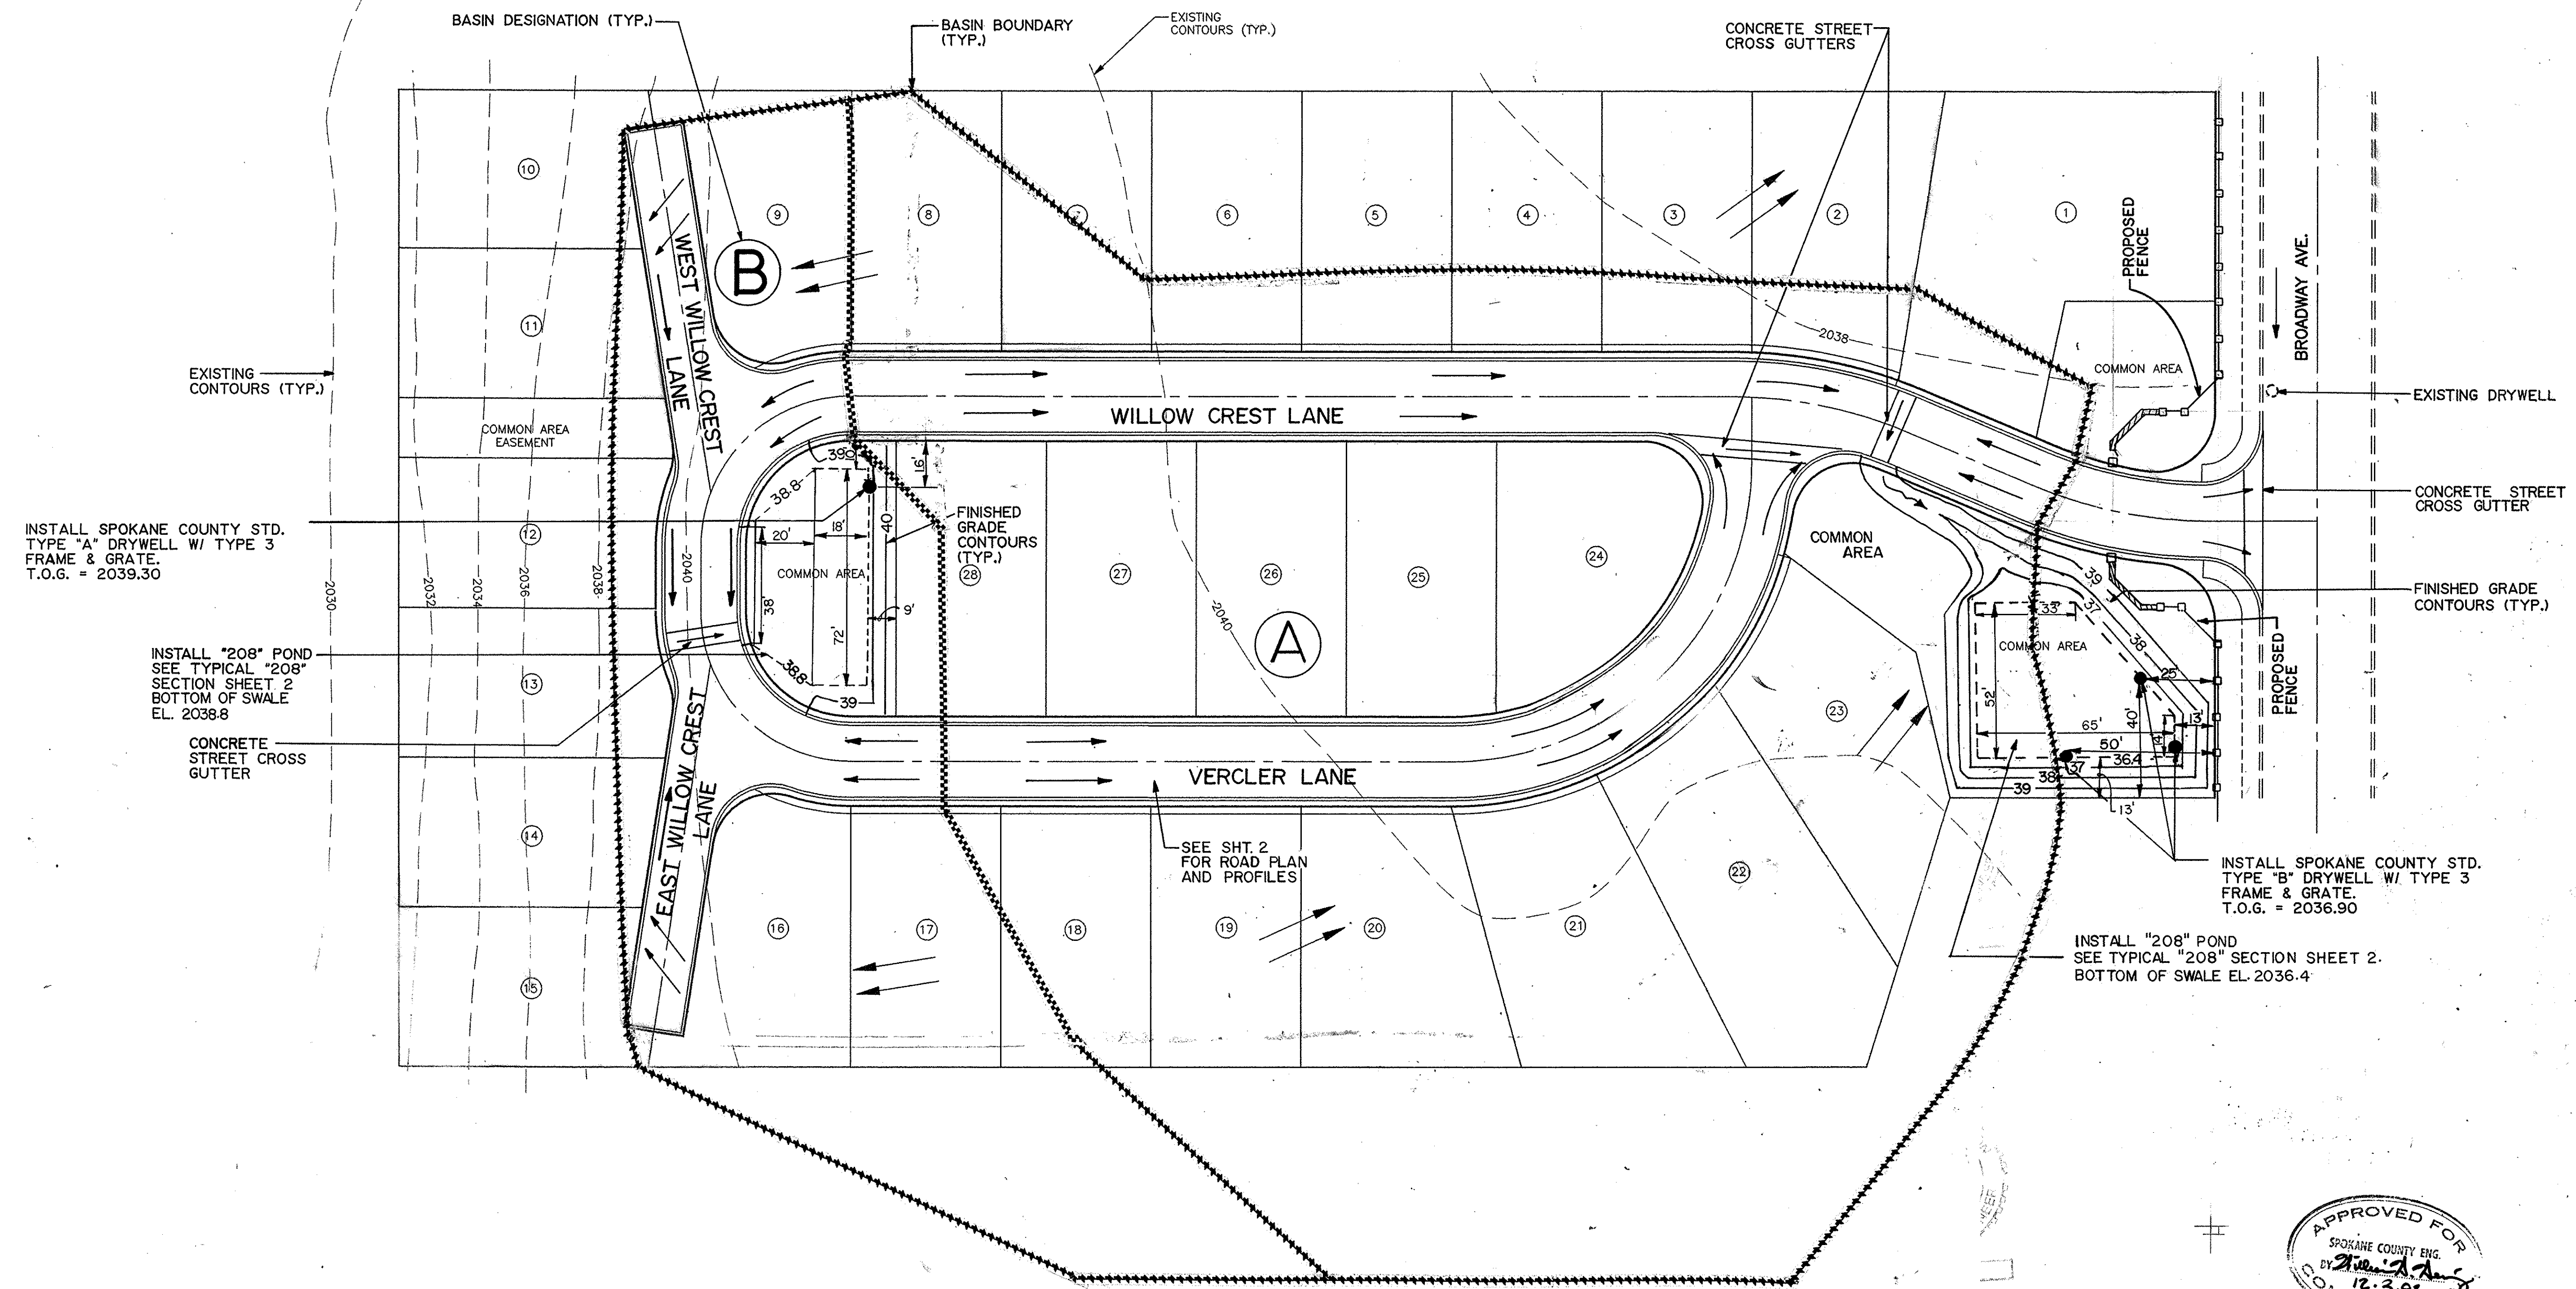

INSTALL SPOKANE COUNTY STD.
TYPE "A" DRYWELL W/ TYPE 3
FRAME & GRATE.
T.O.G. = 2039.30

INSTALL "208" POND
SEE TYPICAL "208"
SECTION SHEET 2
BOTTOM OF SWALE
EL. 2038.8

CONCRETE
STREET CROSS
GUTTER

SEE SHT. 2
FOR ROAD PLAN
AND PROFILES

INSTALL SPOKANE COUNTY STD.
TYPE "B" DRYWELL W/ TYPE 3
FRAME & GRATE.
T.O.G. = 2036.90


INSTALL "208" POND
SEE TYPICAL "208" SECTION SHEET 2.
BOTTOM OF SWALE EL. 2036.4

APPROVED FOR
SPOKANE COUNTY ENG.
BY *[Signature]*
12-3-92
CONSTRUCTION

PERMIT REQUIRED!
NOTIFY THE PERMIT ENGINEER
456-3600
24 HRS. PRIOR TO CONSTRUCTION

OWNERS APPROVAL

[Signature] 8-7-92
SIGNATURE DATE

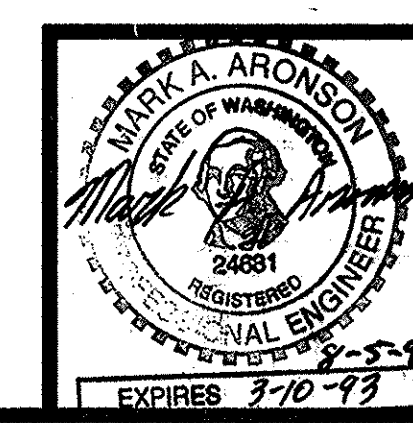

REVISIONS			
DWN: BRS	DATE: 8/1/92	APP:	
CK'D: <i>[Signature]</i>	DATE: 8/1/92	APP:	
EXPIRES 3-10-93			



Taylor Engineering, Inc.
Civil Design and Land Planning
(509) 328-9371

**WILLOW CREST P.U.D.
DRAINAGE PLAN**

SCALE:
1" = 30'




1
2

CADD ACCESS NAME: 91131113

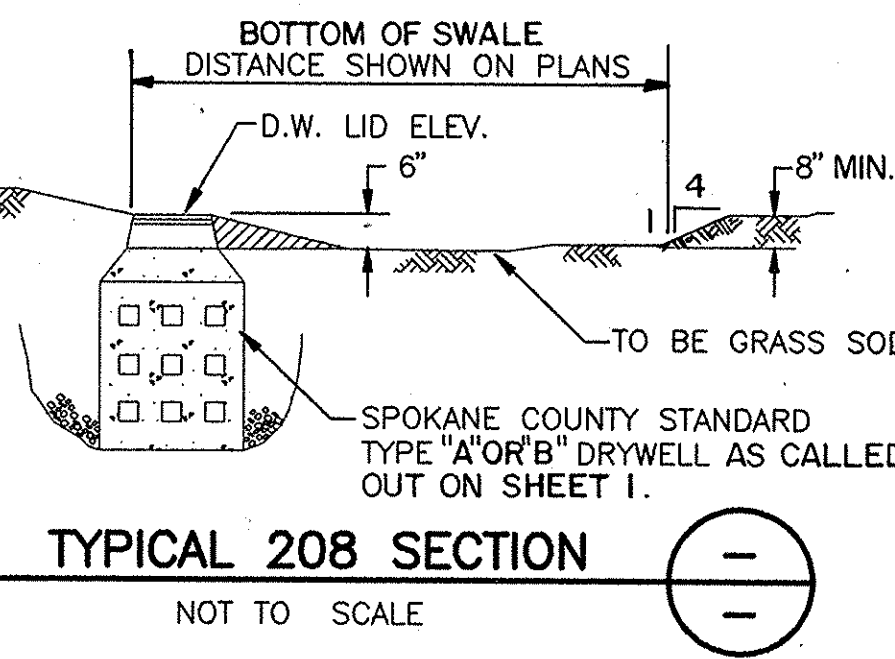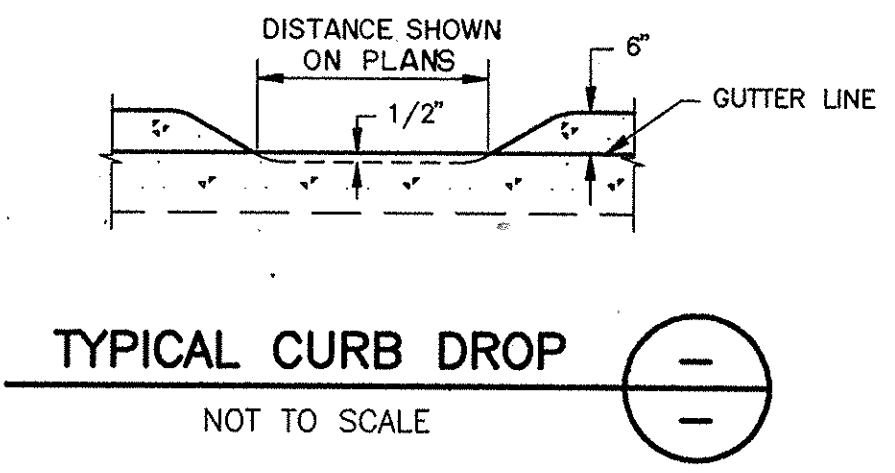


FACE OF CURB CURVE DATA CHART

NO.	DELTA	RADIUS	TANGENT	LENGTH
1	89°20'07"	20.00'	19.77'	31.18'
2	91°01'30"	20.00'	20.36'	31.77'
3	101°30'31"	20.00'	24.48'	35.43'
4	98°27'23"	20.00'	23.19'	34.37'
5	100°11'39"	20.00'	23.92'	34.97'
6	27°50'04"	20.00'	4.96'	9.72'
7	100°15'22"	20.00'	23.94'	35.00'
8	27°42'14"	20.00'	4.93'	9.67'

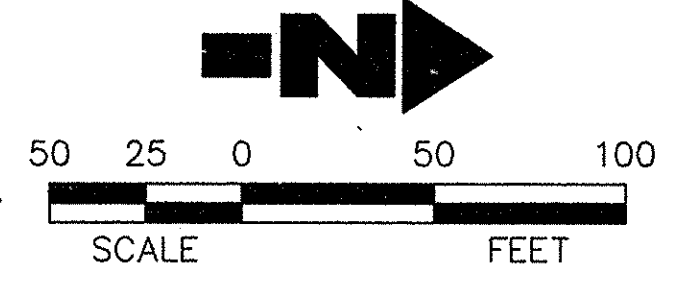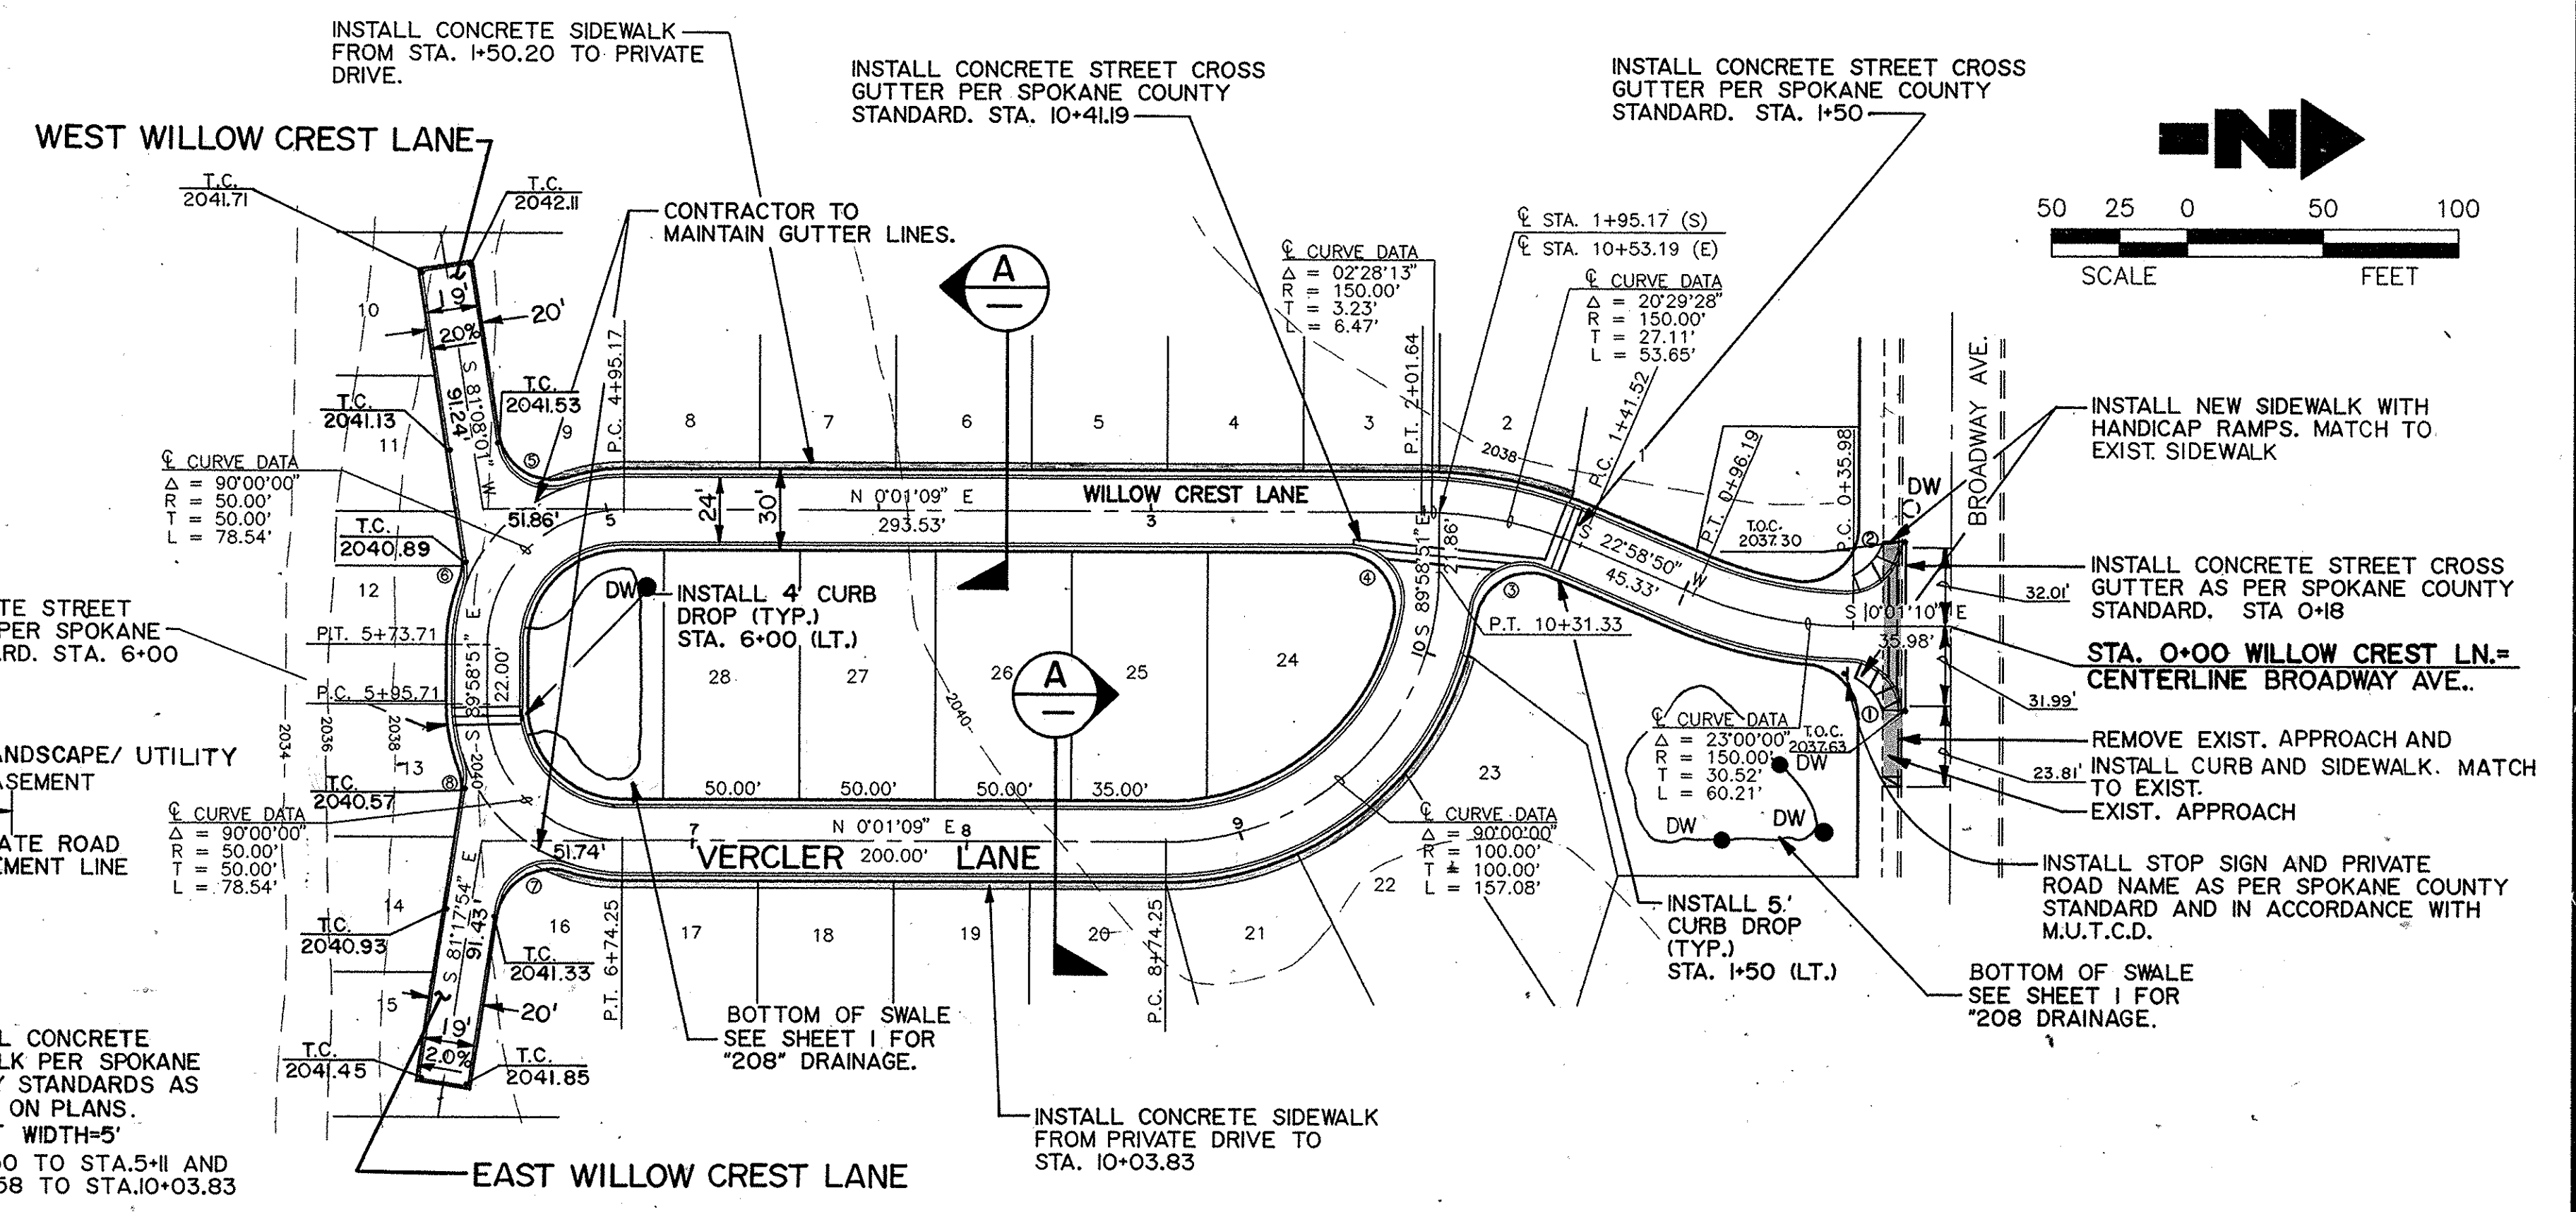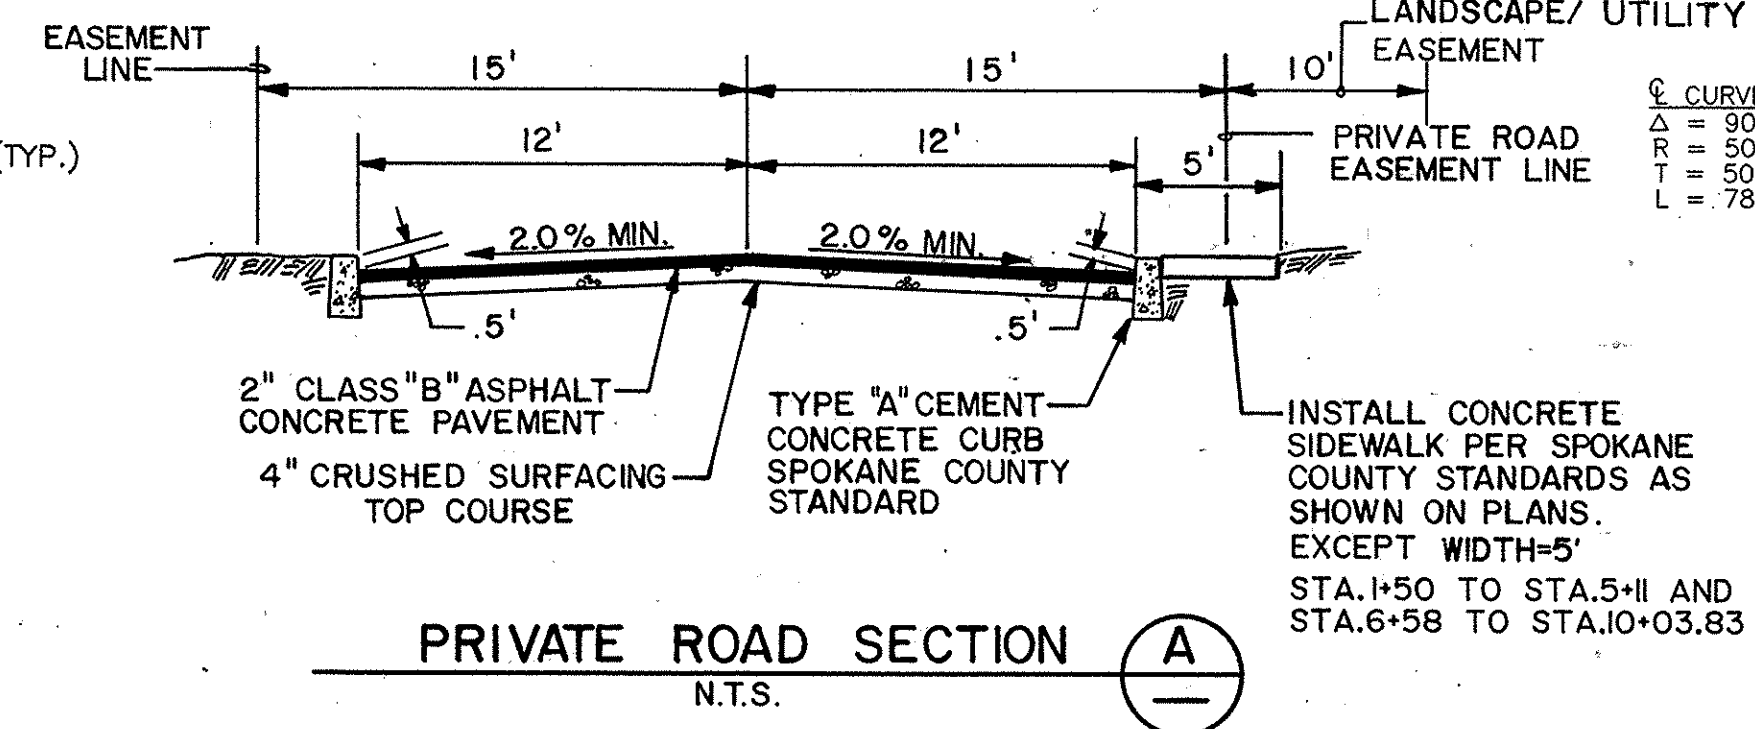


TBM
NORTH BOLT, NW CORNER BROADWAY
AVE. AND VERCLER RD. EL. 2041.19

CALL BEFORE YOU DIG
1-456-8000

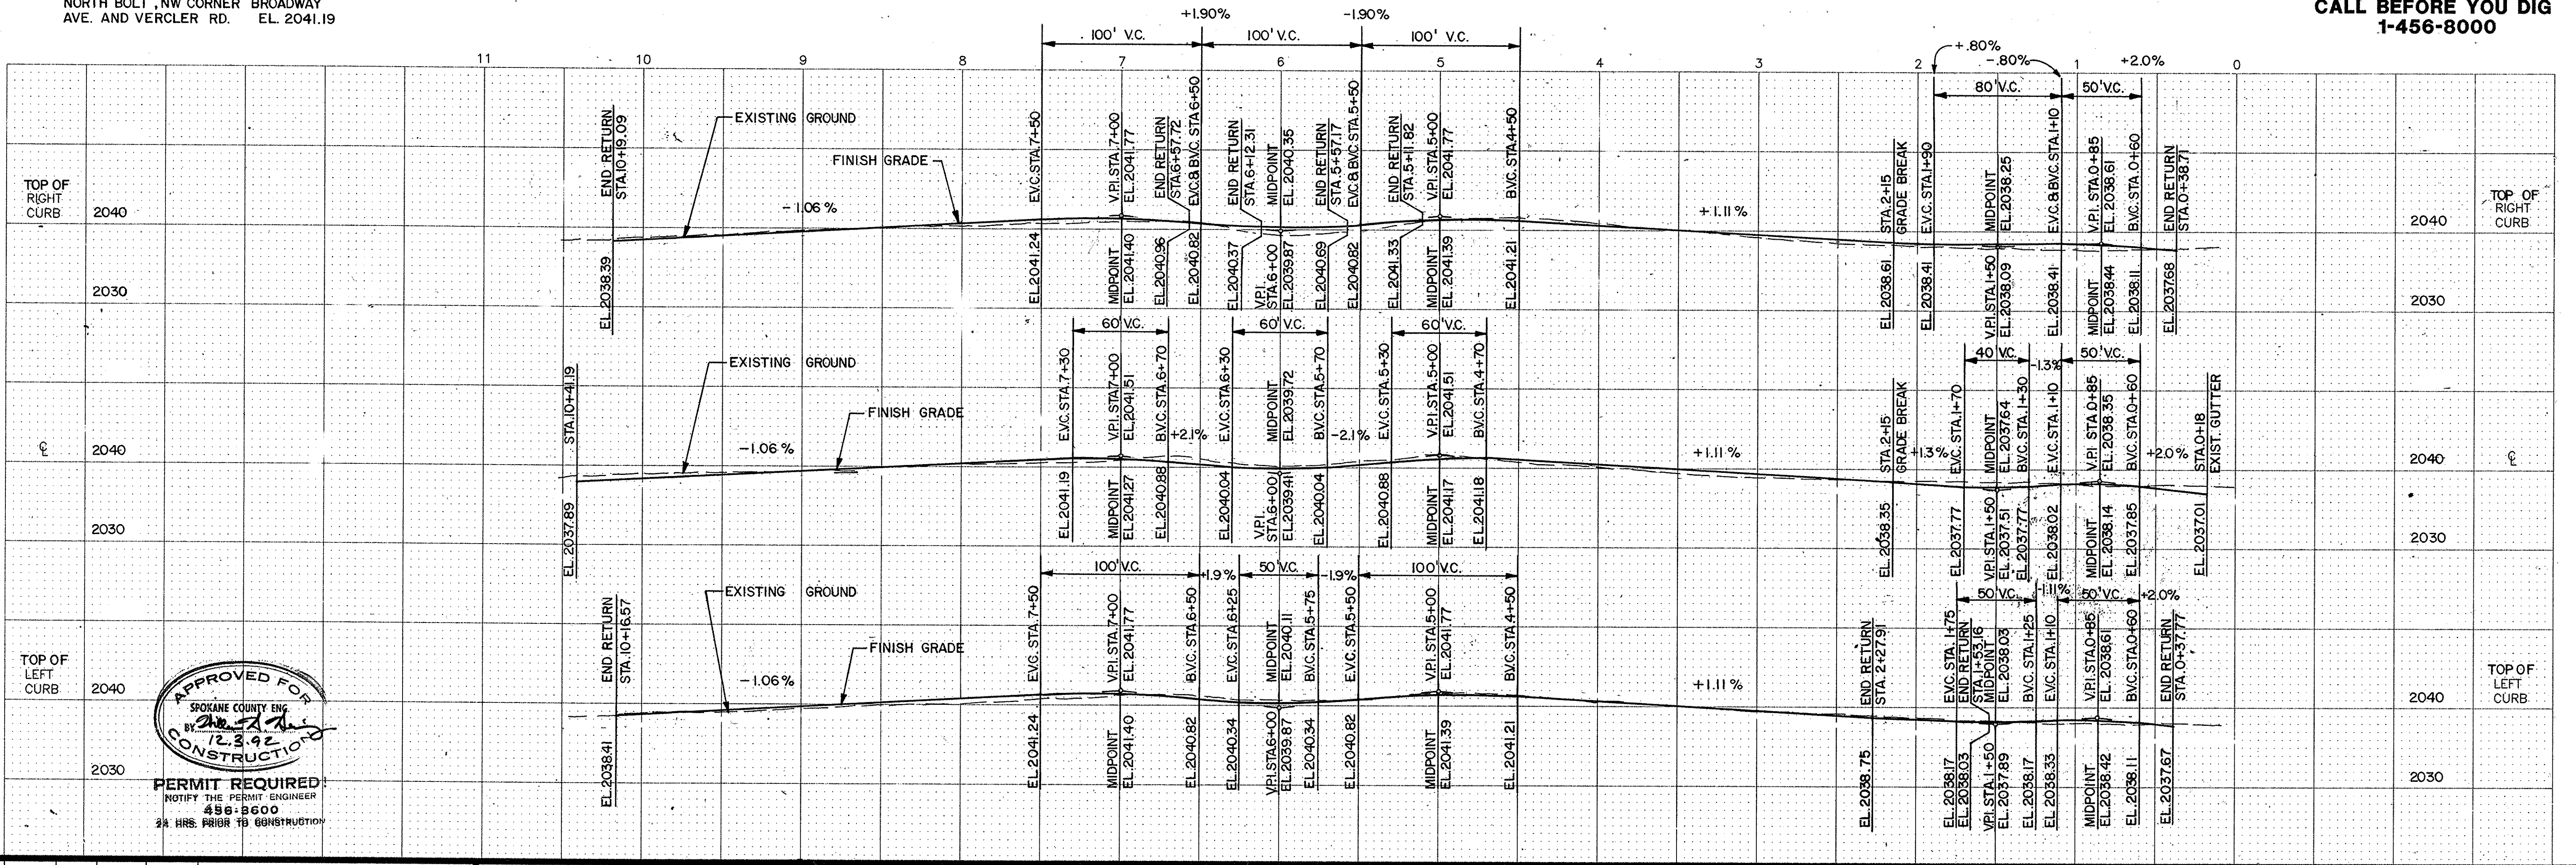

APPROVED FOR
SPOKANE COUNTY ENG.
BY: [Signature]
12.3.92
CONSTRUCTION
PERMIT REQUIRED
NOTIFY THE PERMIT ENGINEER
456-8600
24 HRS. PRIOR TO CONSTRUCTION

Drawn B.R.S. Date
Designed [Signature] 1/12/92
Checked [Signature]

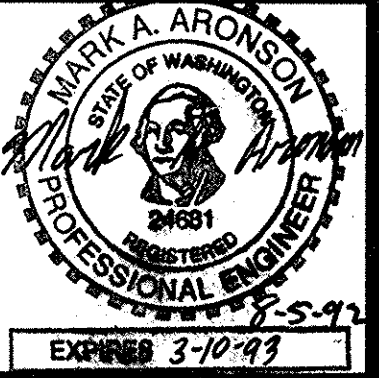

Taylor Engineering, Inc.
Civil Design and Land Planning
Approved _____ Date _____

OFFICE OF
SPOKANE COUNTY ENGINEERS
N. 811 Jefferson St.
Spokane, WA 99260
456-3600
Approved _____ Date _____

OWNER'S APPROVAL
[Signature] 8-7-92
DATE

SCALE
HORIZ. 1"=50'
VERT. 1"=10'

WILLOW CREST P.U.D.
WILLOW CREST LANE
STA. 0+00 TO 10+53.19

ROAD SHEET
2 / 2