


REVISIONS		
#	DESCRIPTION	DATE

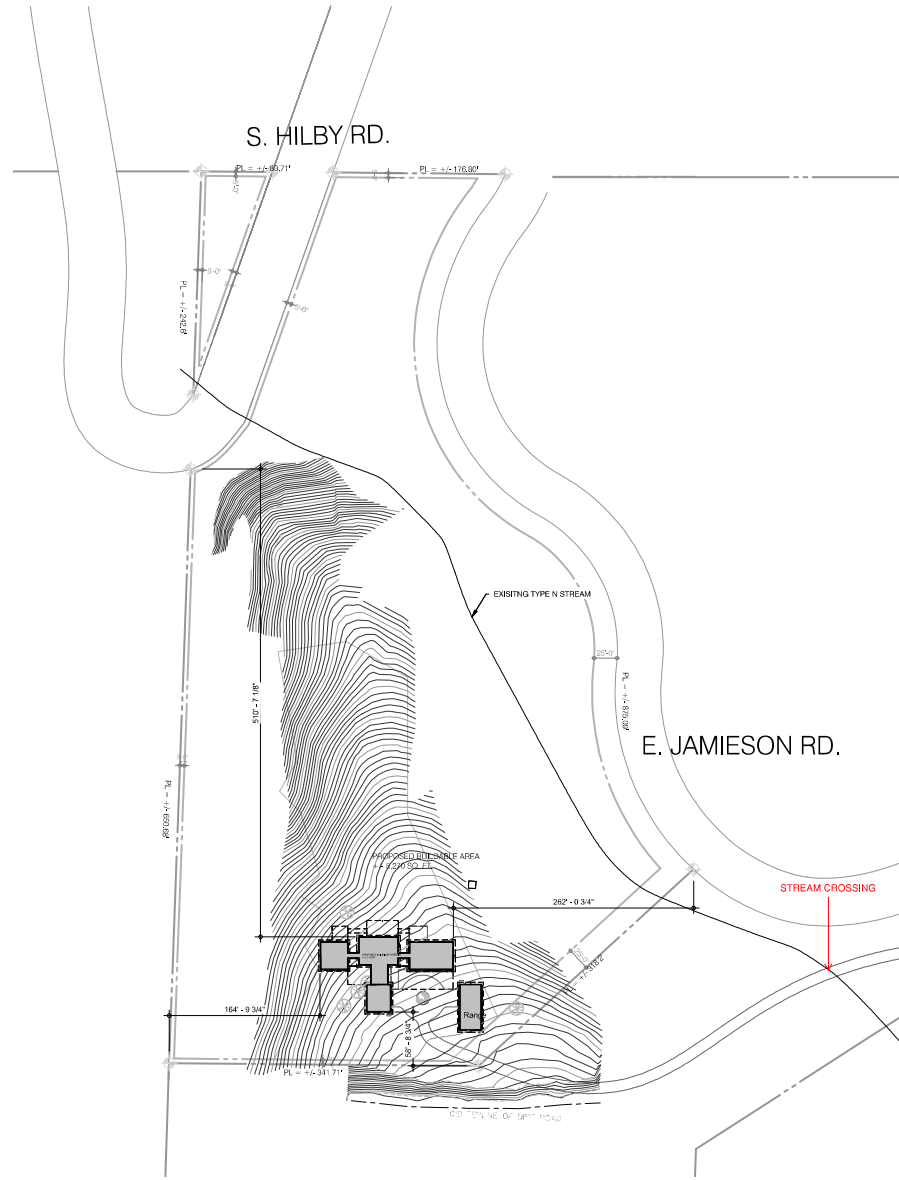

SITE PLAN
1/64" = 1'-0"

SITE PLAN NOTES
ALL SITE MEASUREMENTS ARE APPROXIMATE AND ARE FOR ILLUSTRATIVE PURPOSES ONLY. IN NO WAY DOES THIS DOCUMENT REPRESENT OR CONSTITUTE A LAND SURVEY.

SCHEMATIC DESIGN PACKAGE 02.17.23

JAMIESON RESIDENCE
000 JAMIESON RD
SPOKANE, WA 99223
PARCEL # 34114.9084

PROJECT NO. 21.119
DRAWN BY: Auditor
CHECKED BY: Checker
DATE: 02.17.23

A1.1
SITE PLAN