


RECEIVED
SPOKANE COUNTY
APR 25 2018
BUILDING AND PLANNING DEPT

West DEPT
Chevey - 3 Parale

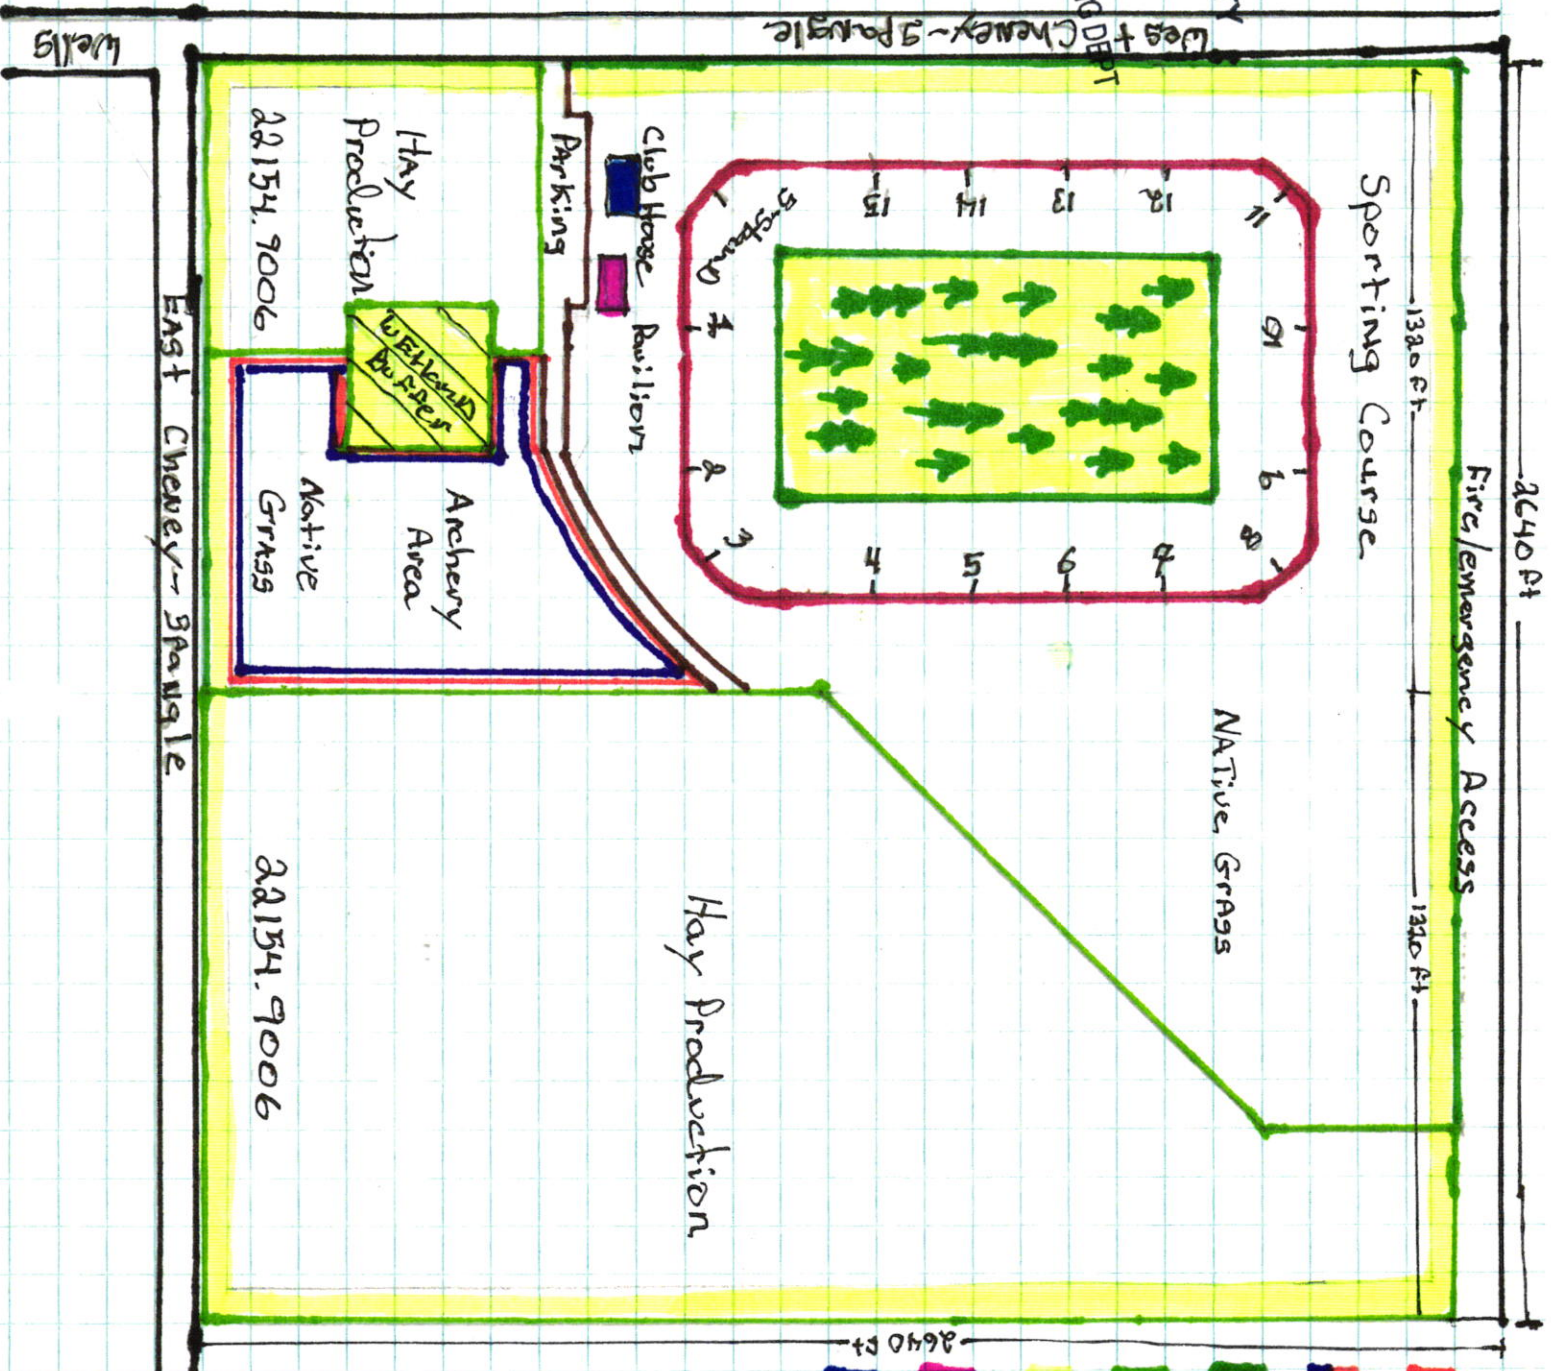

2640 ft

1380 ft

1380 ft

2640 ft

CWU-03-18

N.
↑

1 square: 100 ft