


LIBERTY LAKE ESTATES

**DRAINAGE STUDY
BLOCK 4, TENNIS COURT AREA**


- LEGEND:**
- 58 --- EXIST CONTOUR (2058)
 - 57.2 EXIST SPOT ELEV.
 - 58 - PROP. CONTOUR (2058)
 - 57.2 PROP. SPOT ELEV.
 - ← EXIST. FLOW LINE
 - ← PROP. FLOW LINE

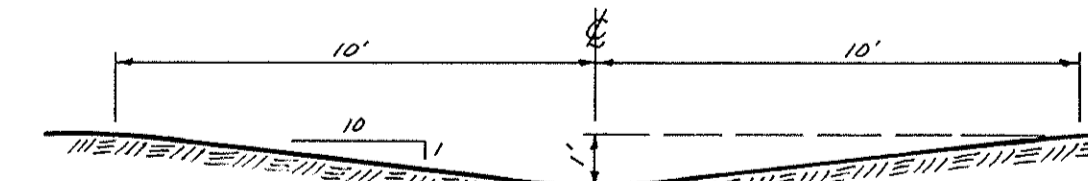

NOTE:
CONTRACTOR TO REMOVE ALL LANDSCAPE MATERIALS, AND IRRIGATION SYSTEM EQUIPMENT WITHIN THE CONSTRUCTION AREA, AND REPLACE WITH SAME / SIMILAR IN APPEARANCE AND CONDITION.

SWALE SECTION "A" - "A"
N.T.S.


[Signature] 17 June 93
DEVELOPER DATE

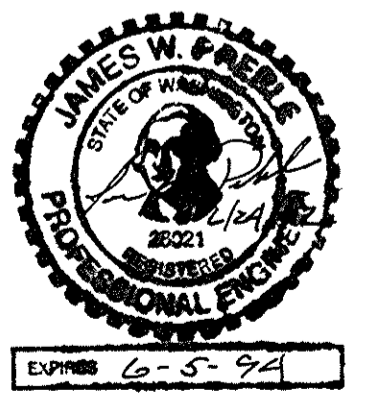

PERMIT REQUIRED!
NOTIFY THE PERMIT ENGINEER
456-3600
24 HRS. PRIOR TO CONSTRUCTION

2 of 2

AC
Adams & Clark, Inc.
N. 501 Riverpoint Blvd.
Spokane, WA 99202-1648
(509) 747-4600 F (509) 747-8913
Project No. 71-120.8

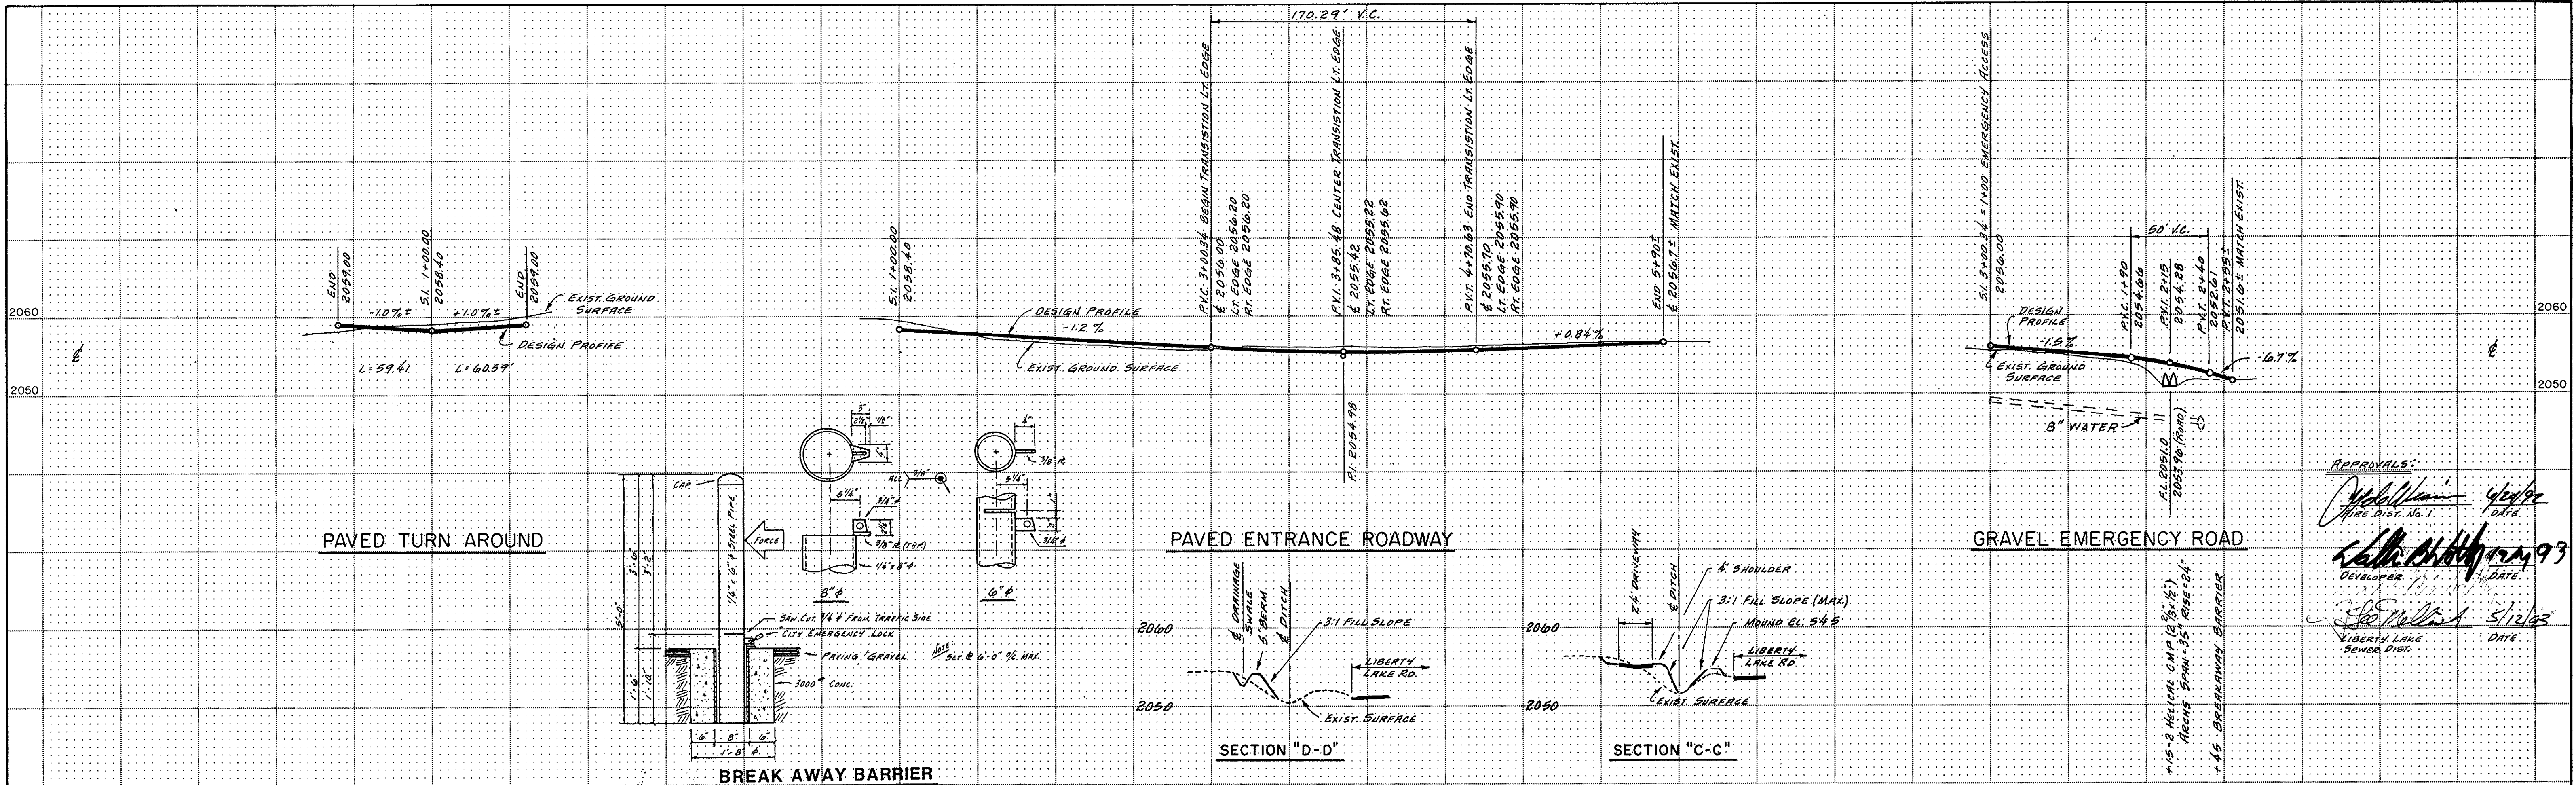


APPROVALS:

[Signature] 4/24/92
 Fire Dist. No. 1
 DATE

[Signature] 4/24/92
 DEVELOPER
 DATE

[Signature] 5/12/92
 LIBERTY LAKE
 SEWER DIST.
 DATE

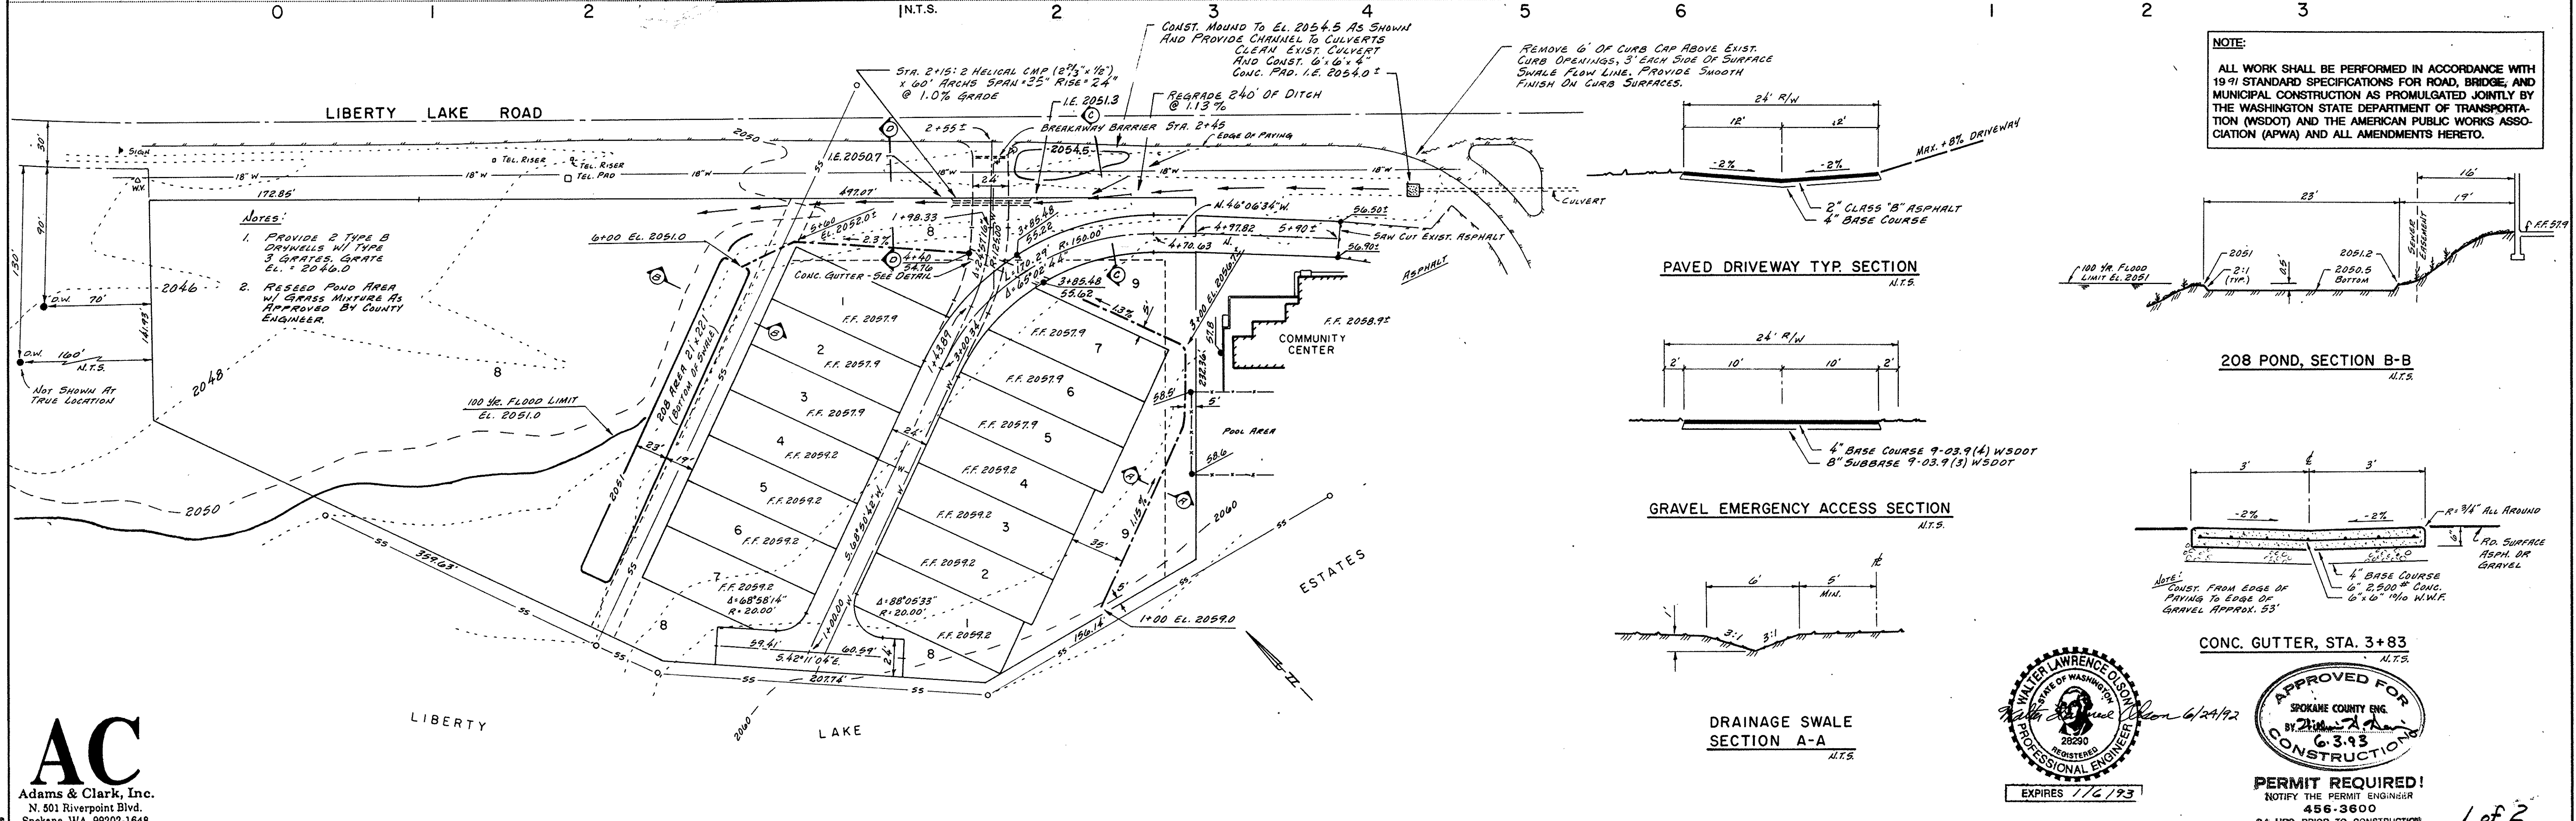

NOTE:


ALL WORK SHALL BE PERFORMED IN ACCORDANCE WITH 1991 STANDARD SPECIFICATIONS FOR ROAD, BRIDGE, AND MUNICIPAL CONSTRUCTION AS PROMULGATED JOINTLY BY THE WASHINGTON STATE DEPARTMENT OF TRANSPORTATION (WSDOT) AND THE AMERICAN PUBLIC WORKS ASSOCIATION (APWA) AND ALL AMENDMENTS HERETO.

Notes:

- PROVIDE 2 TYPE B DRAINAGES W/ TYPE 3 GRATES, GRATE EL. = 2046.0
- RESSEED POND AREA W/ GRASS MIXTURE AS APPROVED BY COUNTY ENGINEER.

Not Shown At True Location

AC
 Adams & Clark, Inc.
 N. 501 Riverpoint Blvd.
 Spokane, WA 99202-1648
 (509) 747-4800 F (509) 747-8913

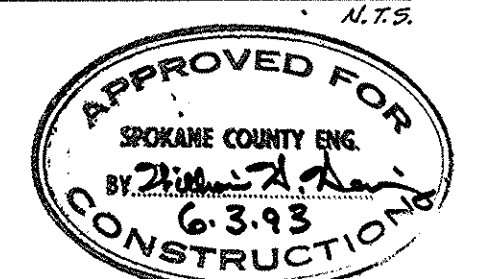

PERMIT REQUIRED!
 NOTIFY THE PERMIT ENGINEER
 456-3600
 24 HRS. PRIOR TO CONSTRUCTION

GRADE ORDINANCE LIST					DATUM		SCALE		DATE		
FROM	TO	ORD. NO.	DATE	FILE NO.	CBM NO.	HORIZONTAL	VERTICAL	1"=50'	1"=10'	DRAWN	DATE
2051.30	2051.30										
LIBERTY LAKE ESTATES SECOND ADDITION - P.U.D.					SPokane County, Washington		LIBERTY LAKE ESTATES SECOND ADDITION - P.U.D.		PRIVATE DRIVEWAYS / DRAINAGE		